
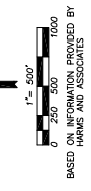


BMD SERVICE AREA BOUNDARY

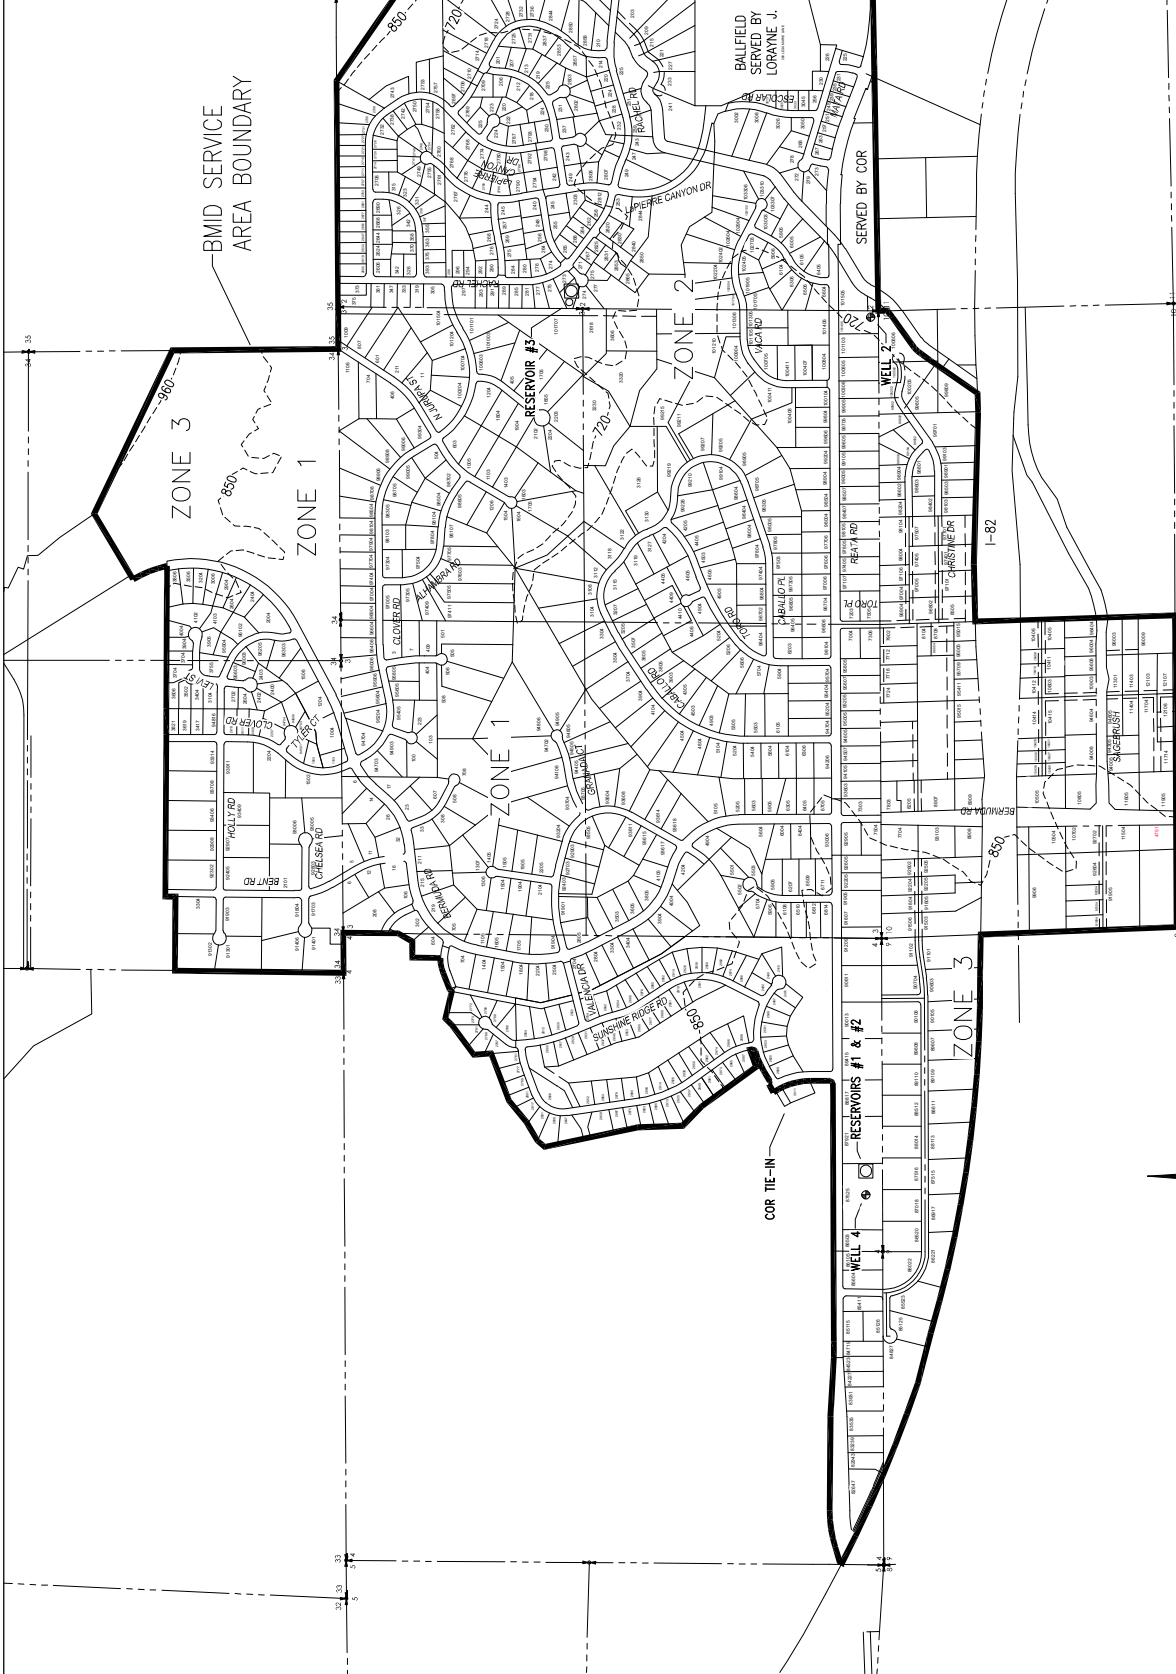

BASED ON INFORMATION PROVIDED BY HARRIS AND ASSOCIATES

DATE: 04-09-18
 DRAWN BY: D.J.K.
 PROJECT NO.: 018-0025

BMD
 DOMESTIC WATER SYSTEM
 FIGURE 1: SERVICE AREA & FACILITIES

HALL ENGINEERING ASSOCIATES
 10 SOUTH AUBURN
 GREENWICH, VA 23336
 (804) 342-2200
 FAX: (804) 348-2897

CALL BEFORE YOU DIG (800) 424-5555